

FLOOR PLANS

PLOT NO. PJCR3 38E, PALM JUMEIRA, - DUBAI, UAE

Drawings are provided by our consultants. All dimensions, features and amenities are approximate at time of printing. Actual area may vary from stated area. Drawings not to scale 1:50. The developer reserves the right to make revisions to the floor plans and any features, materials and dimensions mentioned without further notice.


مخططات الطوابق

القطعة رقم. PJCR3 38E، نخلة جميرا، دبي - الإمارات العربية المتحدة

تم إعداد الرسومات بواسطة استشاريي المعمورة جميع المهندسين والمهندسات المعمورة التي تقوم بالرسومات في مختلف المساحات الخاصة من المساحة الموضحة الرسومات تقريبية وتنفيد بقياس الرسم الأصلي وتحتفظ الخطأ والسهمو (E&O). يحتفظ المطور بحق إجراء تعديلات على مخططات المواصفات وأية ميزات، ومواد وبناء متغيرة دون إشعار آخر.


TYPICAL FLOOR PLAN

المخطط النموذجي

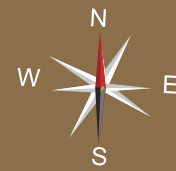

PENTHOUSE FLOOR PLAN

مخطط طابق البنتهاوس

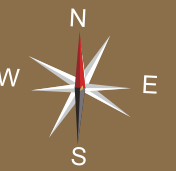


1

BEDROOM

PALM JUMEIRAH, ATLANTIS
HOTEL & DUBAI MARINA VIEWS

غرفة نوم

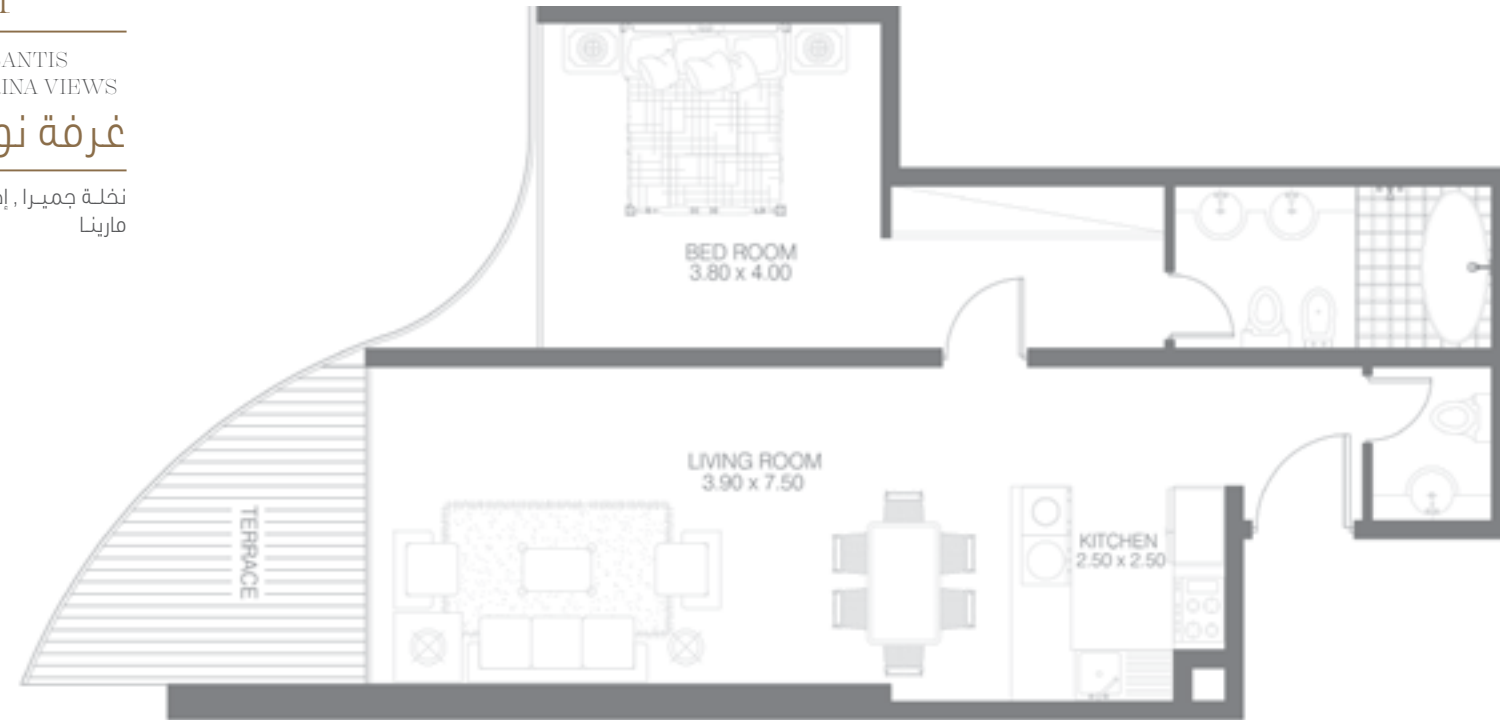نخلة جميرا , إطلالة فندق اطلانتس و دبي
مارينا

2

BEDROOM

PALM JUMEIRAH, ATLANTIS
HOTEL & DUBAI MARINA VIEWS

غرفة نوم

نخلة جميرا , إطلالة فندق اطلانتس و دبي
مارينا

3

BEDROOM
PENTHOUSEPALM JUMEIRAH, ATLANTIS
HOTEL & DUBAI MARINA VIEWSغرف
بنتهاوسنخلة جميرا , إطلالة فندق اطلانتس و دبي
مارينا

4

BEDROOM
PENTHOUSEPALM JUMEIRAH, ATLANTIS
HOTEL & DUBAI MARINA VIEWSغرف
بنتهاوسنخلة جميرا , إطلالة فندق اطلانتس و دبي
مارينا