

EXPO GOLF VILLAS

FLOOR PLANS

PARKSIDE BY

EMAAR


EXPO GOLF VILLAS

3 BEDROOM

UNIT	TOTAL AREA
TH5 -M1 TH6 - M1 TH7 -M1 TH8 -M1	172.31 SQM 1,854.73 SQFT
UNIT	TOTAL AREA
TH5 -M2 TH6 - M2 TH7 -M2 TH8 -M2	172.03 SQM 1,851.71 SQFT


KEY PLAN

TH5 -E TH5 -M1 TH5 -M2 TH5 -M1 TH5 -E

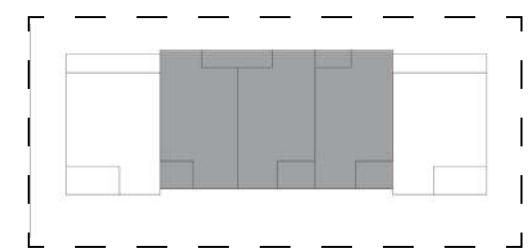


5 Unit Cluster

TH6 -E TH6 -M1 TH6 -M2 TH6 -M2 TH6 -M1 TH6 -E

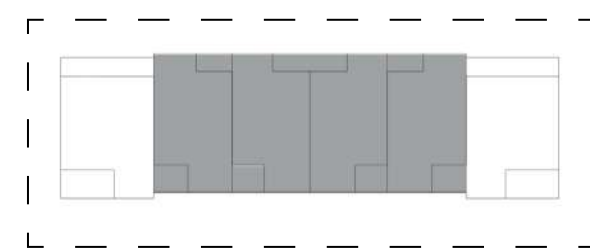


6 Unit Cluster

TH7 -E TH7 -M1 TH7 -M2 TH7 -M2 TH7 -M2 TH7 -M1 TH7 -E

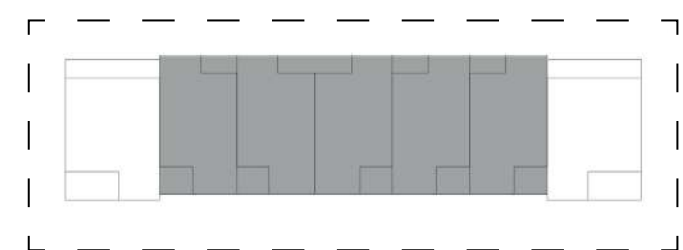

7 Unit Cluster

TH8 -E TH8 -M1 TH8 -M2 TH8 -M2 TH8 -M2 TH8 -M2 TH8 -M1 TH8 -E

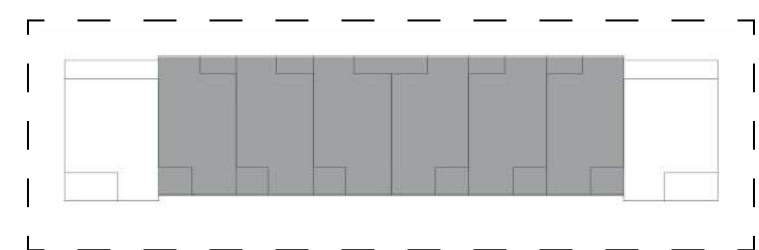

8 Unit Cluster



Ground Floor



First Floor

FLOOR PLAN 1. All dimensions are in imperial and metric, and measured from finish to finish excluding construction tolerances. 2. All materials, dimensions, and drawings are approximate only. 3. Information is subject to change without notice, at developer's absolute discretion. 4. Actual area may vary from the stated area. 5. Drawings not to scale. 6. All images used are for illustrative purposes only and do not represent the actual size, features, specifications, fittings, and furnishings. 7. The developer reserves the right to make revisions / alterations, at it's absolute discretion, without any liability whatsoever.


EXPO GOLF VILLAS

4 BEDROOM

UNIT	TOTAL AREA
TH5 -E TH6 -E TH7 -E TH8 -E	230.94 SQM 2,485.82 SQFT


KEY PLAN

TH5 -E TH5 -M1 TH5 -M2 TH5 -M1 TH5 -E

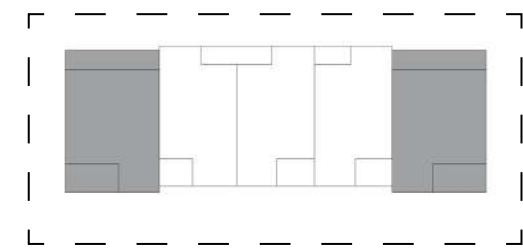


5 Unit Cluster

TH6 -E TH6 -M1 TH6 -M2 TH6 -M2 TH6 -M1 TH6 -E

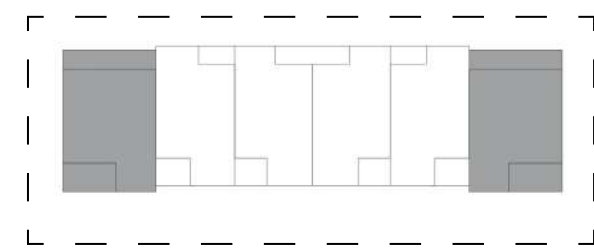


6 Unit Cluster

TH7 -E TH7 -M1 TH7 -M2 TH7 -M2 TH7 -M1 TH7 -E

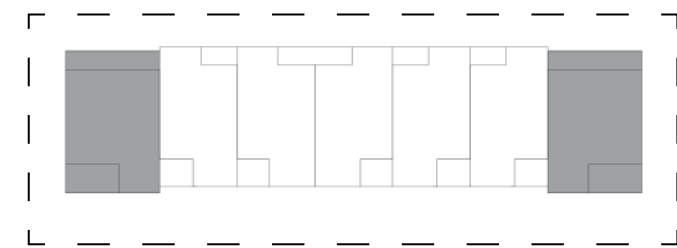

7 Unit Cluster


TH8 -E TH8 -M1 TH8 -M2 TH8 -M2 TH8 -M2 TH8 -M1 TH8 -E

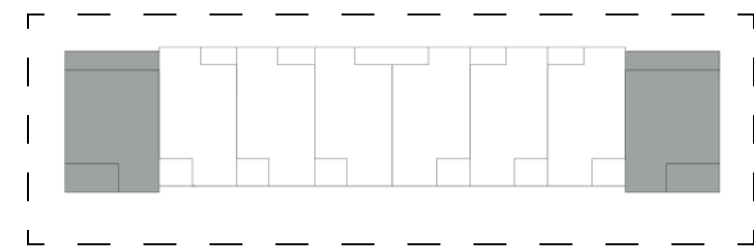

8 Unit Cluster



Ground Floor

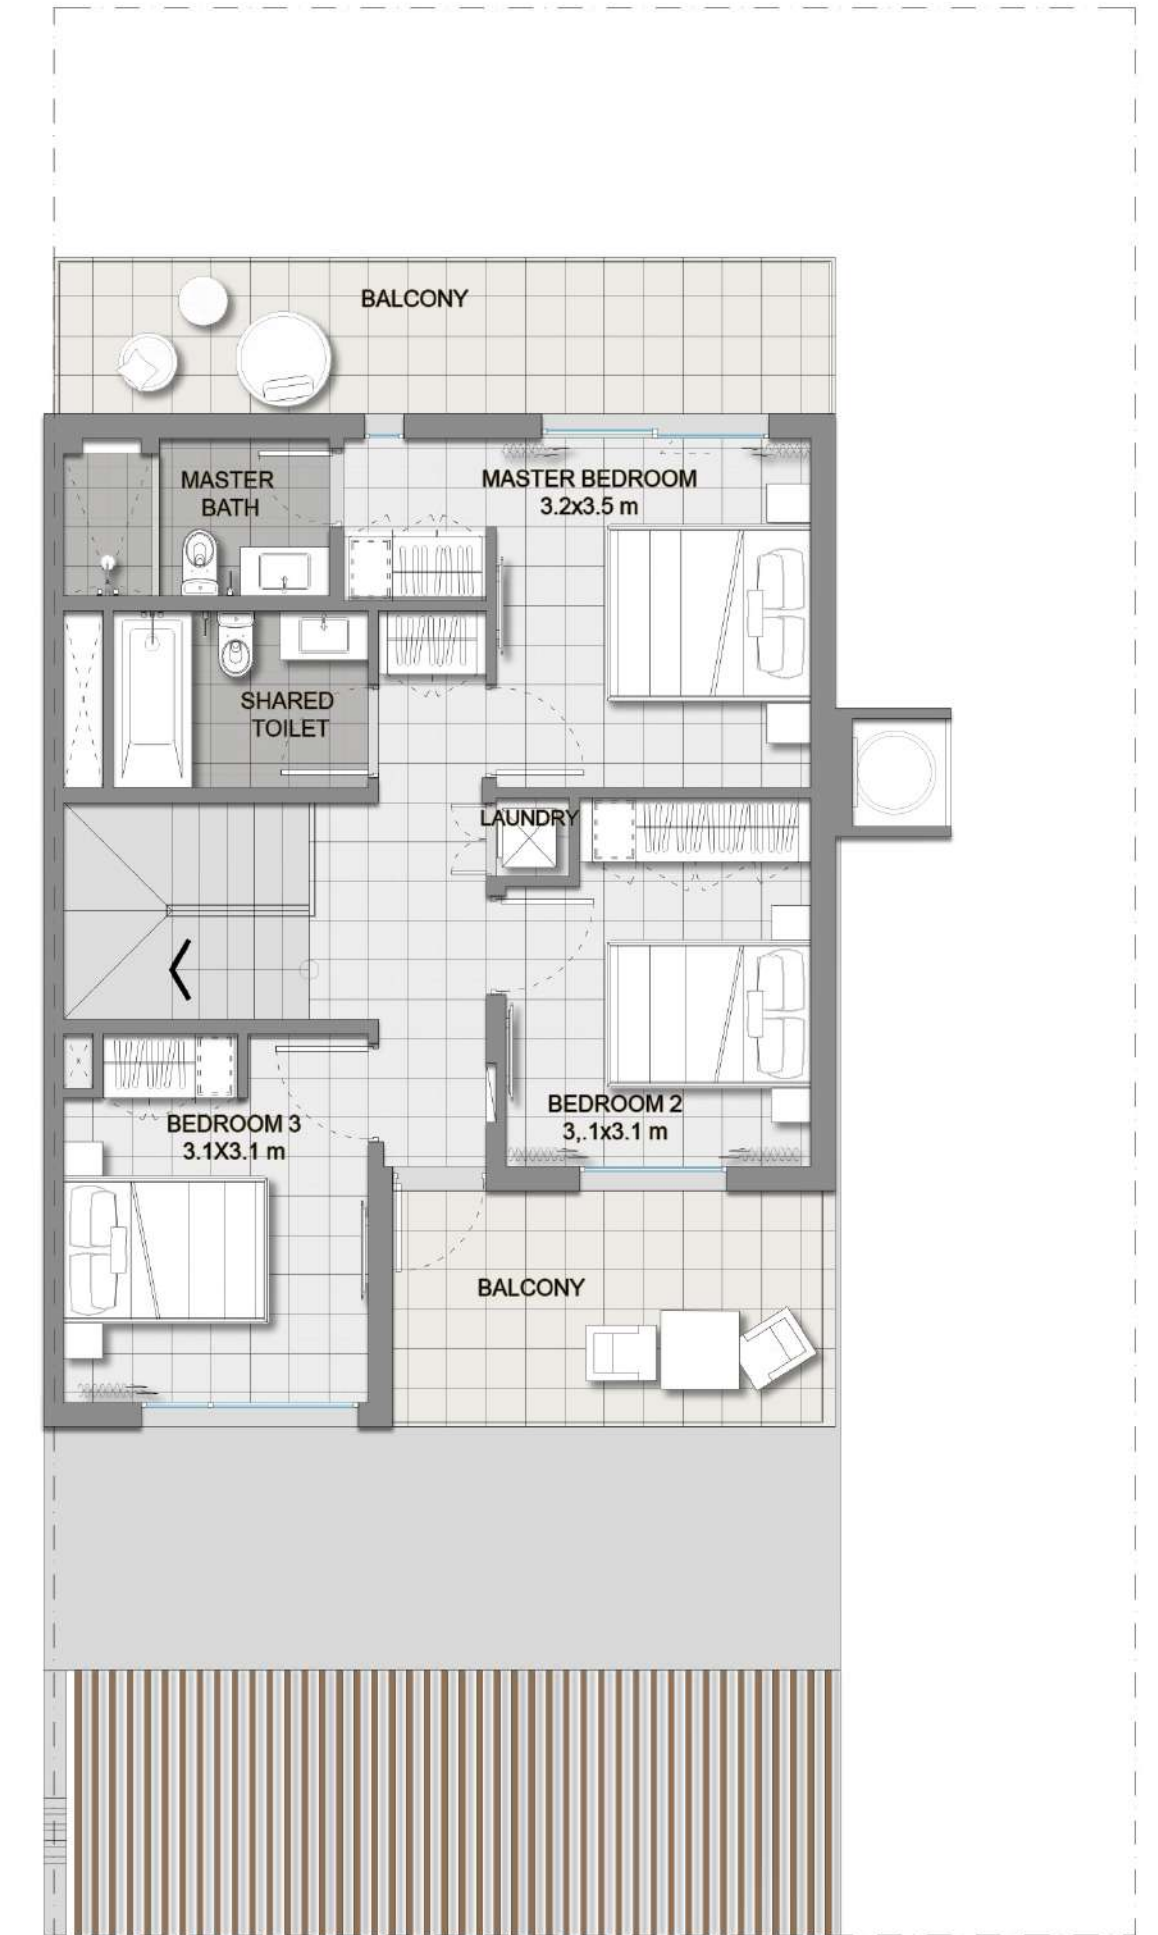

First Floor

FLOOR PLAN 1. All dimensions are in imperial and metric, and measured from finish to finish excluding construction tolerances. 2. All materials, dimensions, and drawings are approximate only. 3. Information is subject to change without notice, at developer's absolute discretion. 4. Actual area may vary from the stated area. 5. Drawings not to scale. 6. All images used are for illustrative purposes only and do not represent the actual size, features, specifications, fittings, and furnishings. 7. The developer reserves the right to make revisions / alterations, at it's absolute discretion, without any liability whatsoever.